




1 STUDIO UNIT
A-101 SCALE: 1/4" = 1'-0"

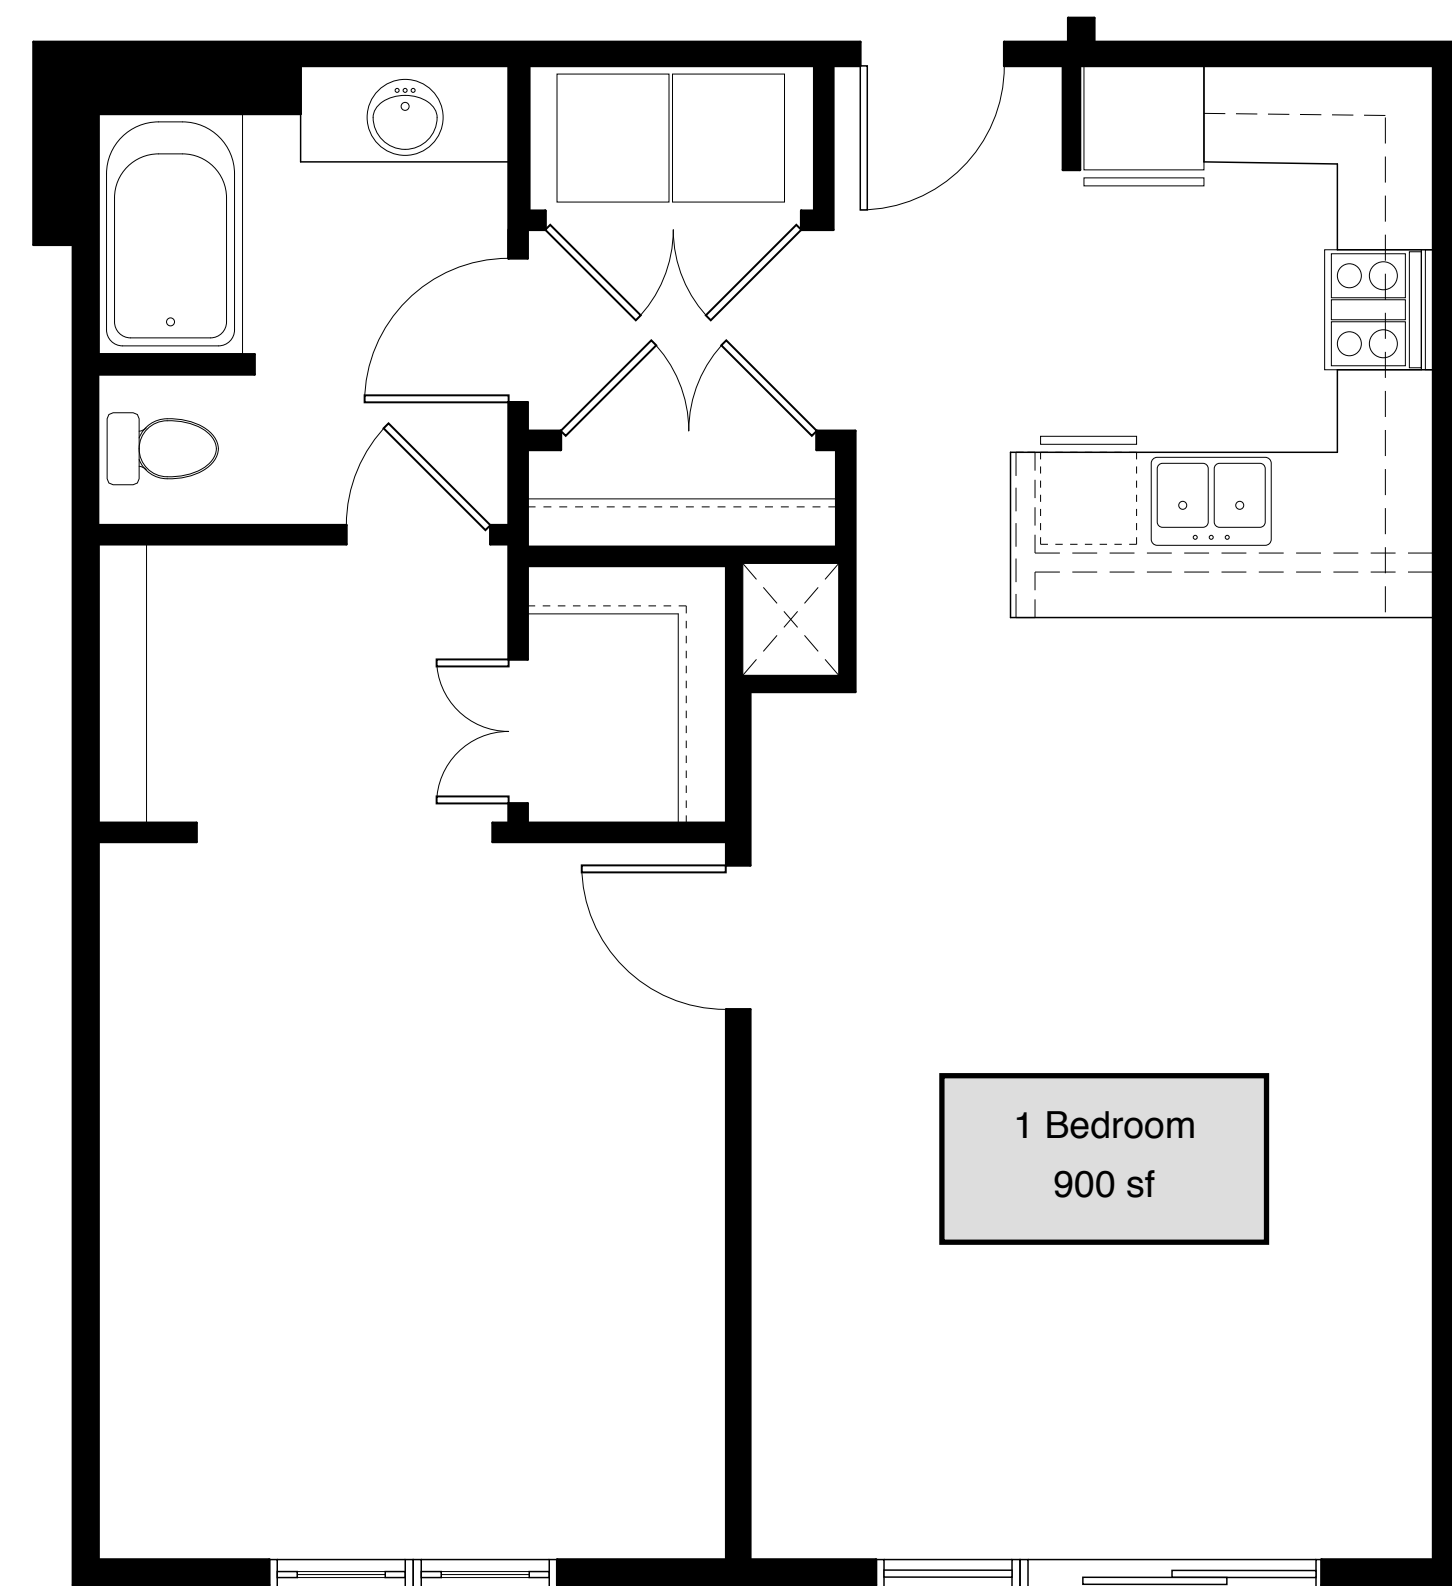

2 ONE BEDROOM UNIT
A-101 SCALE: 1/4" = 1'-0"

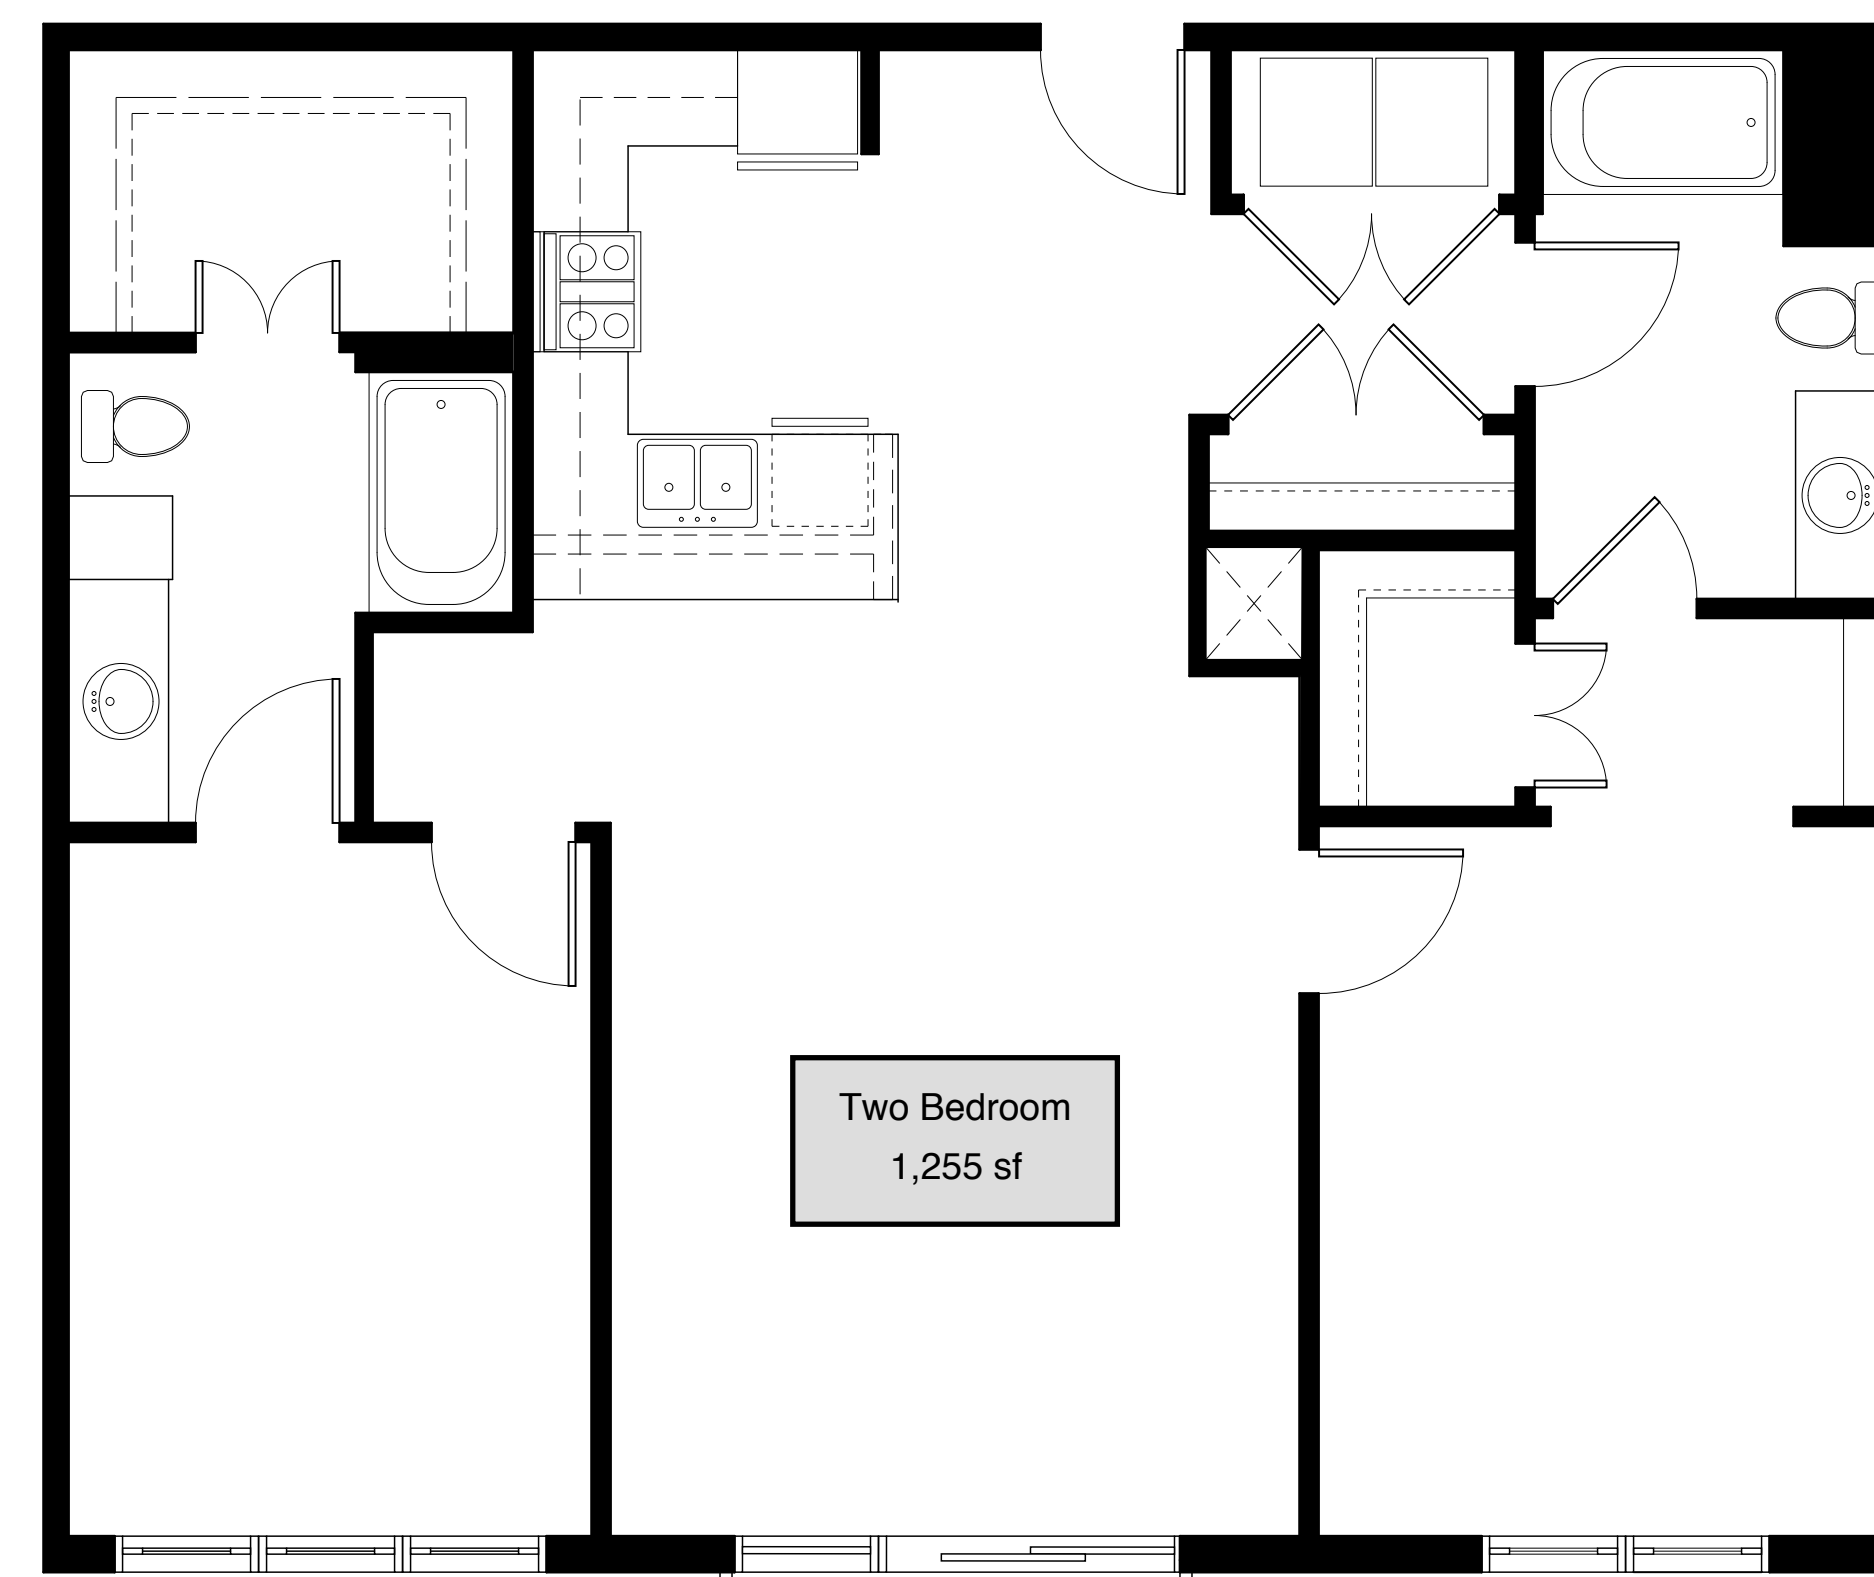

3 TWO BEDROOM UNIT
A-101 SCALE: 1/4" = 1'-0"

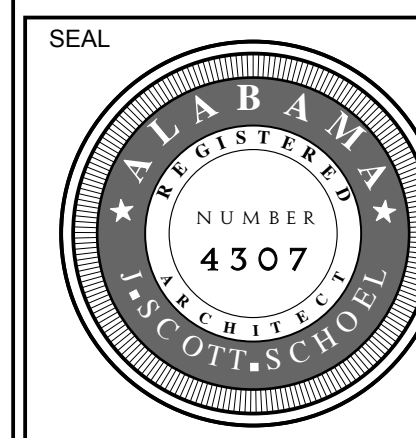


PROJECT INFO

PROJECT NUMBER

DATE **4-28-14**

SUBMISSION	DATE

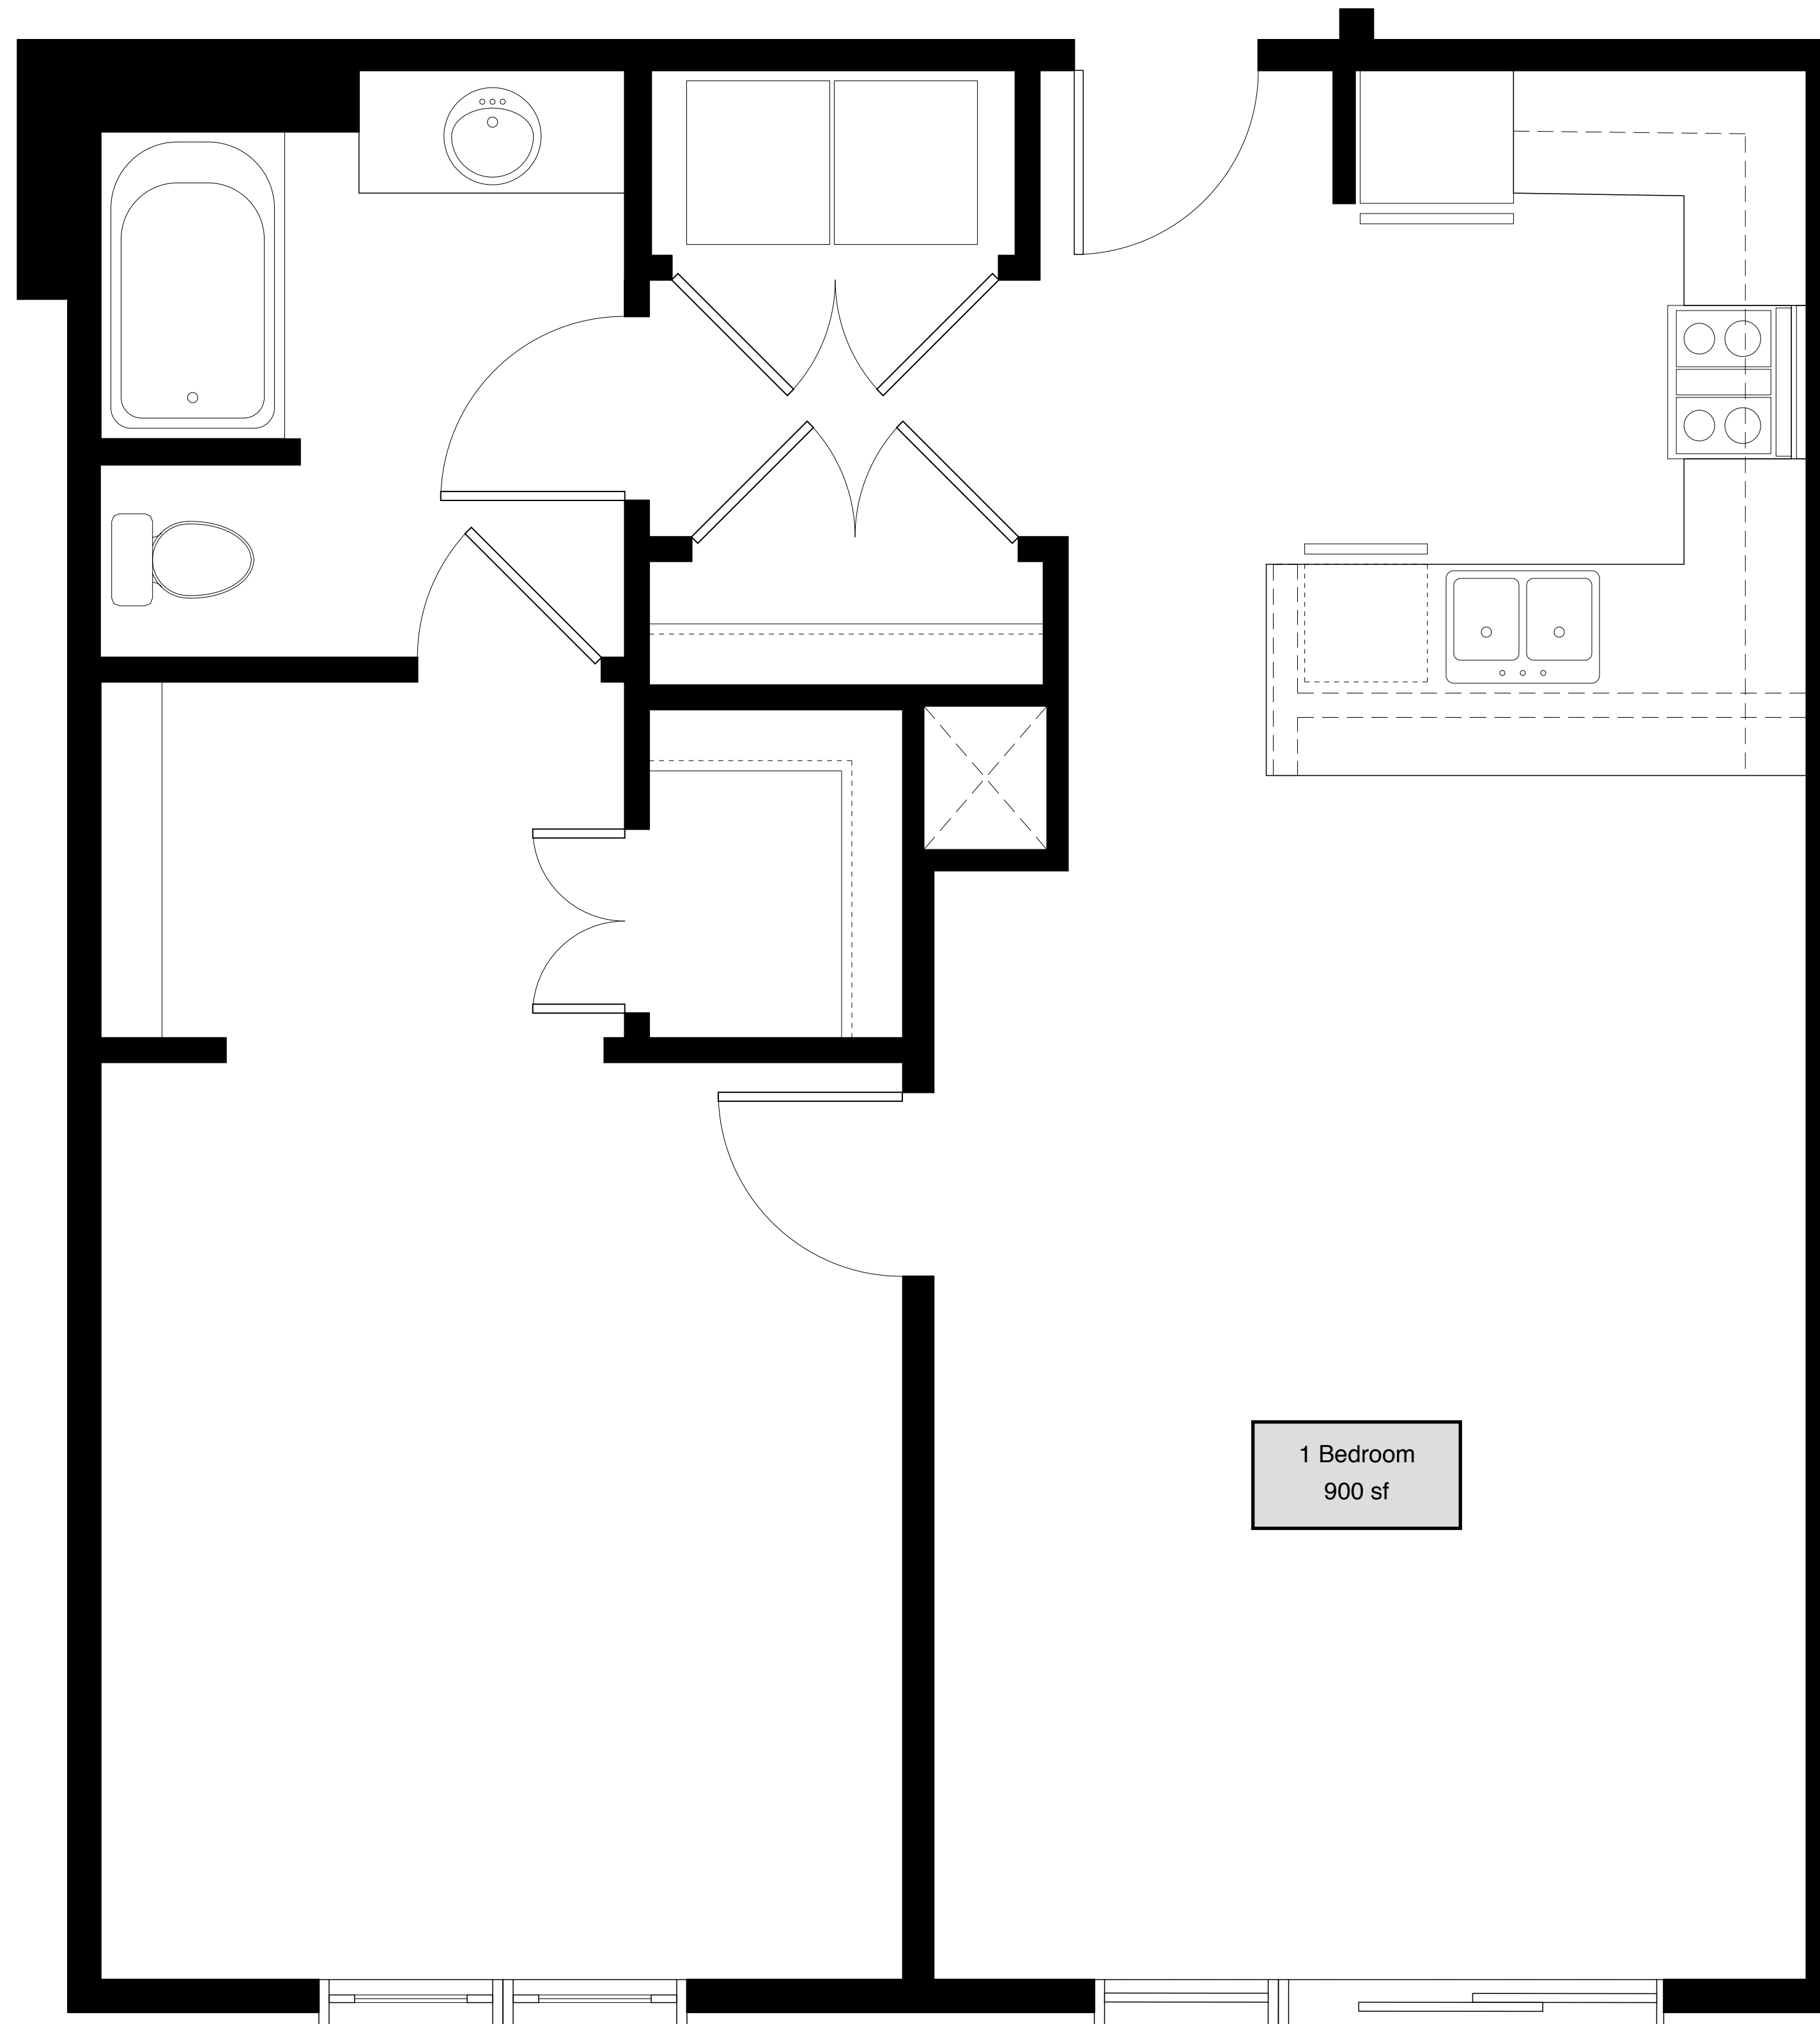


1 ONE BEDROOM UNIT
A-101.2 SCALE: 1/4" = 1'-0"



SCHOEL ARCHITECTURE

255 Grant Street
 Suite 301
 Decatur, AL 35601
 256.280.8594
 scott.schoel@gmail.com
 www.SchoelArchitecture.net


A New Layout For:
307 SECOND
 A PROJECT BY B CUBED, LLC.
 2nd AVE
 DECATUR, ALABAMA 35601

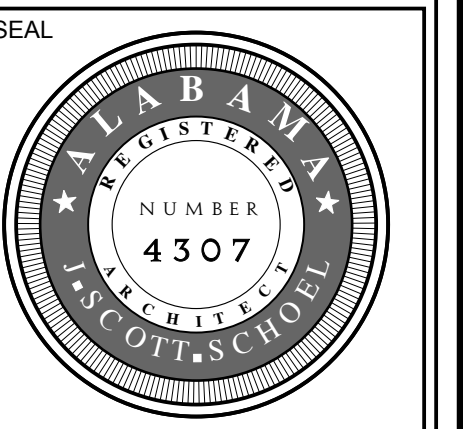

PROJECT INFO

PROJECT NUMBER	
DATE	4-28-14
SUBMISSION	DATE

SHEET NUMBER
A-101.2
 © 2014 Schoel Architecture, LLC

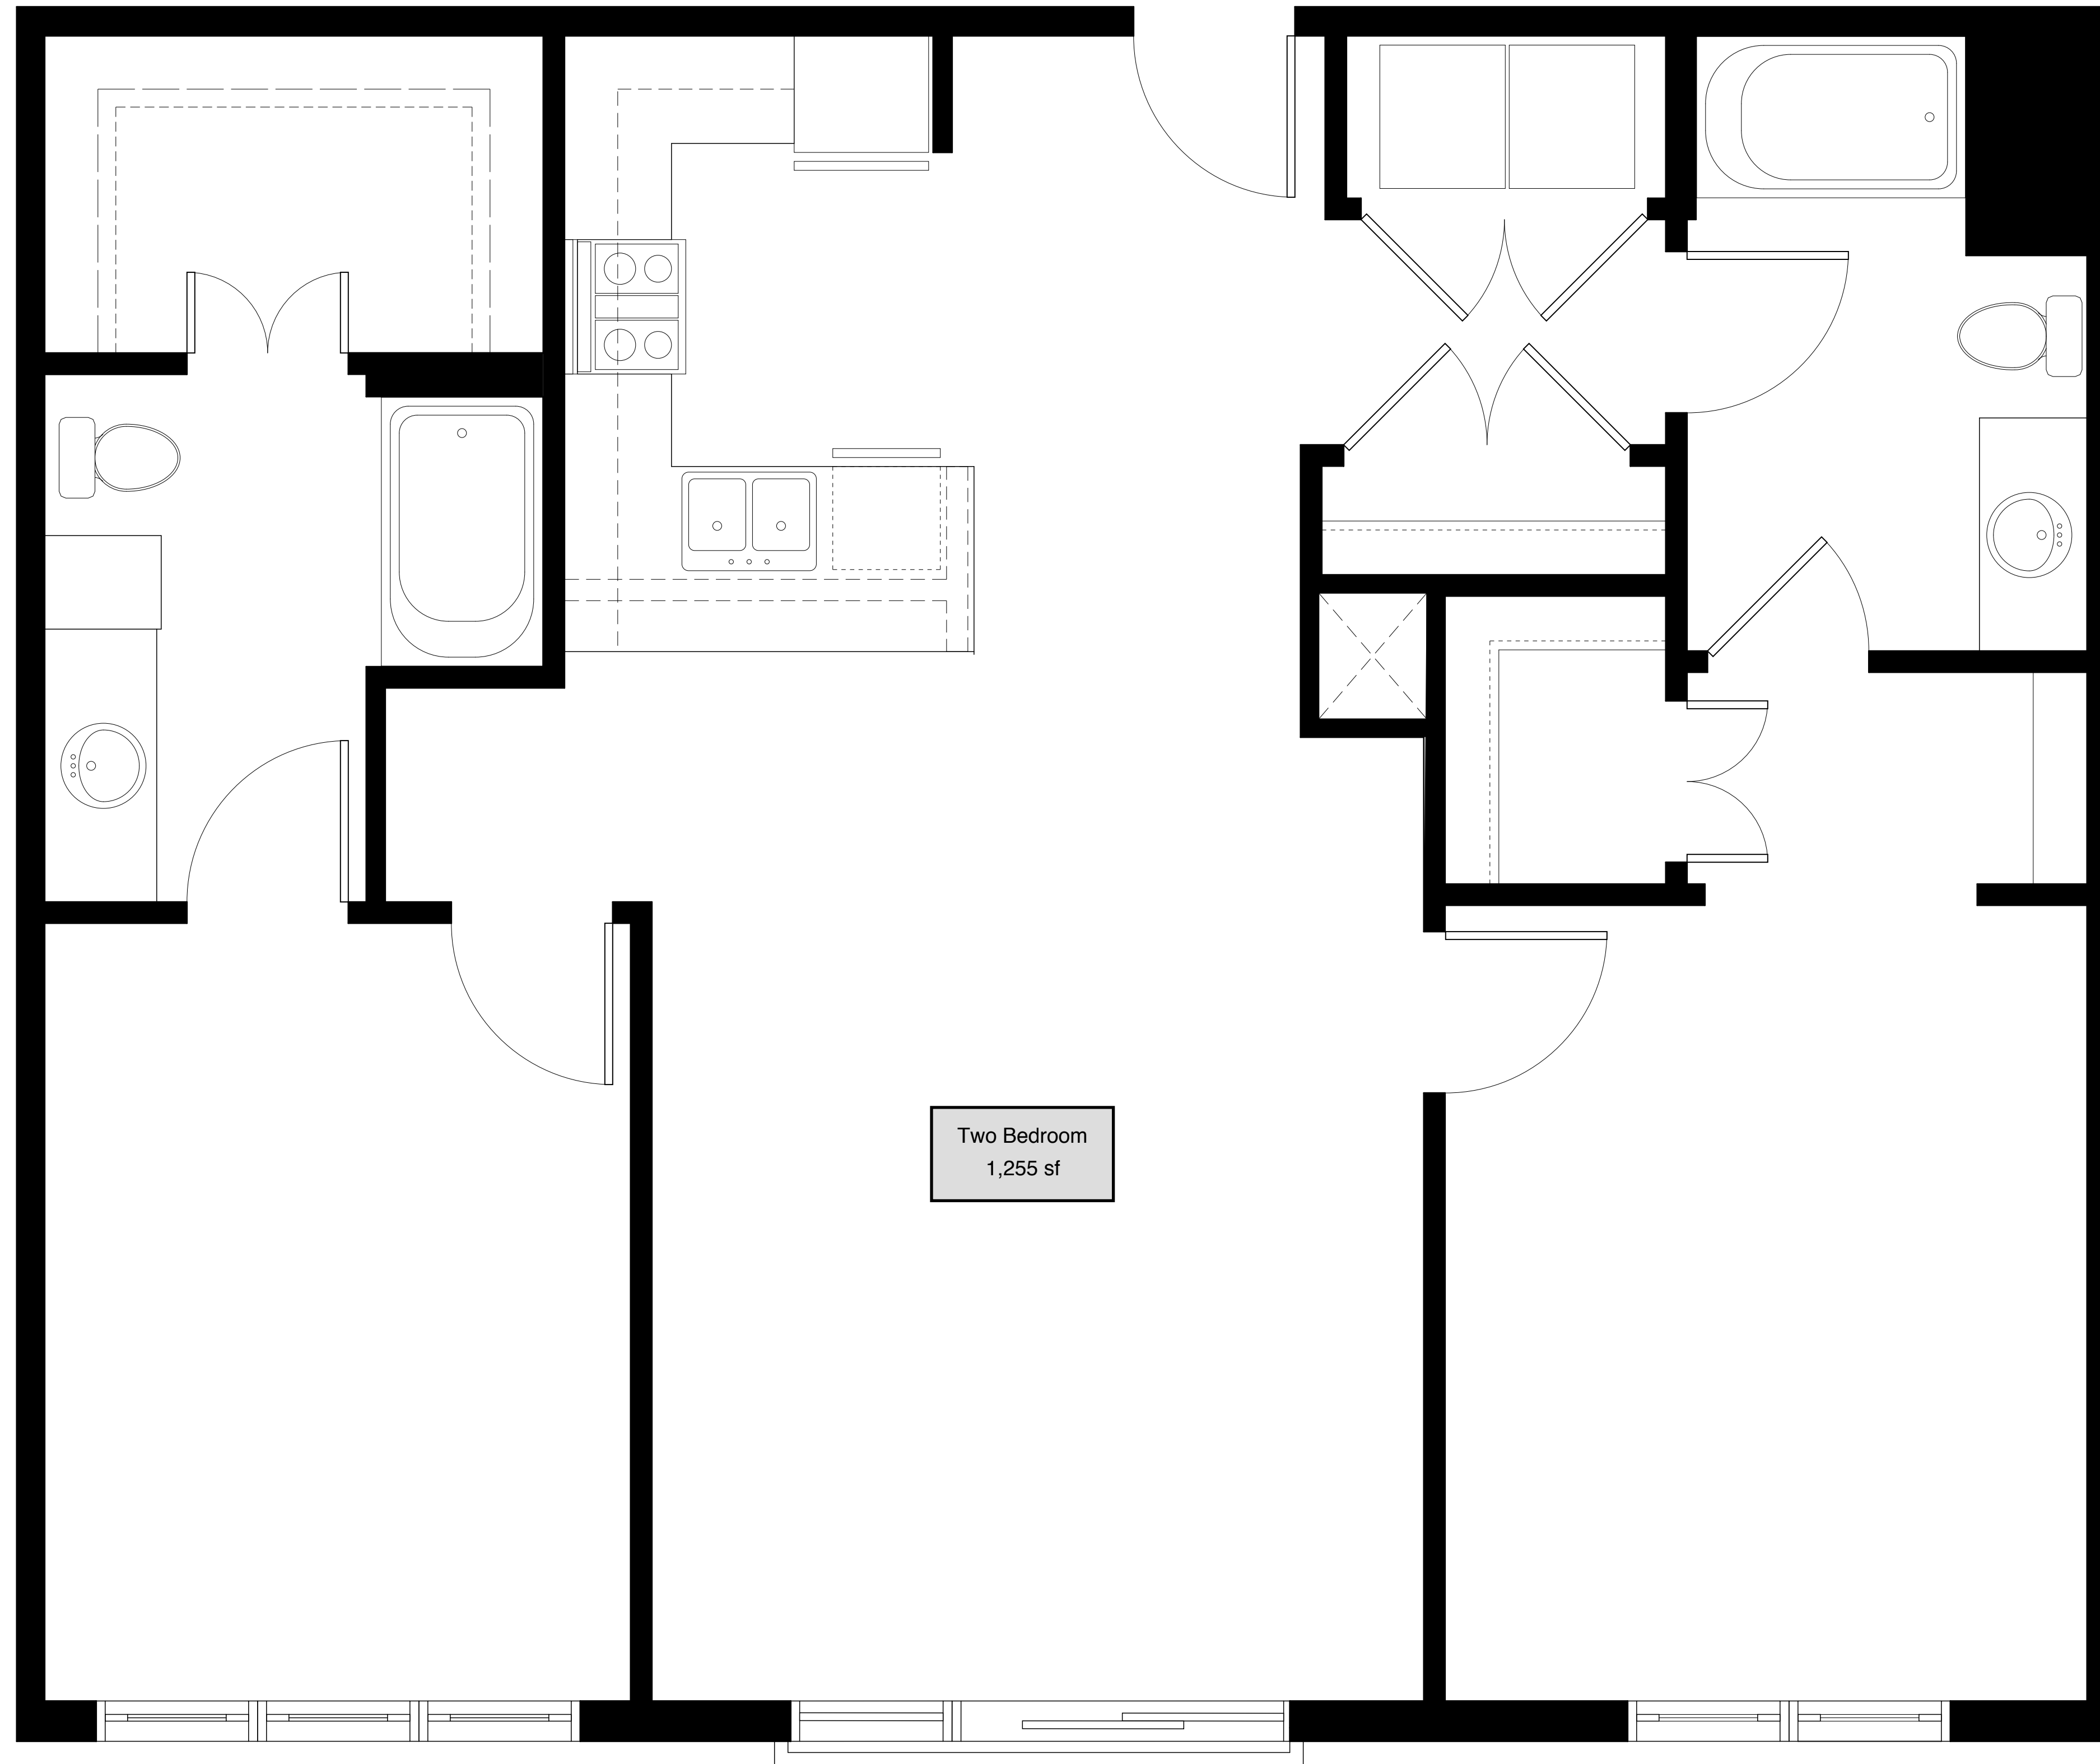


1 TWO BEDROOM UNIT
 A-101.3 SCALE: 1/4" = 1'-0"



SCHOEL ARCHITECTURE

255 Grant Street
 Suite 301
 Decatur, AL 35601
 256.280.8594
 scottschoel@gmail.com
 www.SchoelArchitecture.net


A New Layout For:
307 SECOND
 A PROJECT BY B CUBED, LLC.
 2nd AVE
 DECATUR, ALABAMA 35601

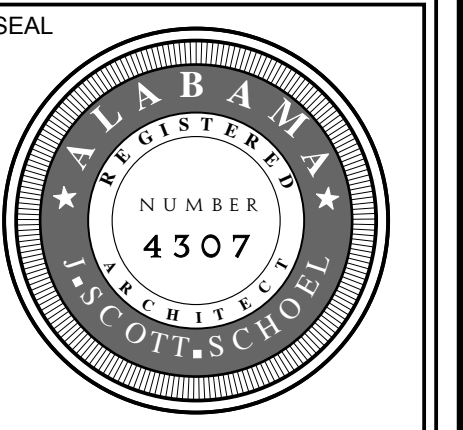

PROJECT INFO

PROJECT NUMBER	
DATE	4-28-14
SUBMISSION	DATE

SHEET NUMBER
A-101.3
 © 2014 Schoel Architecture, LLC

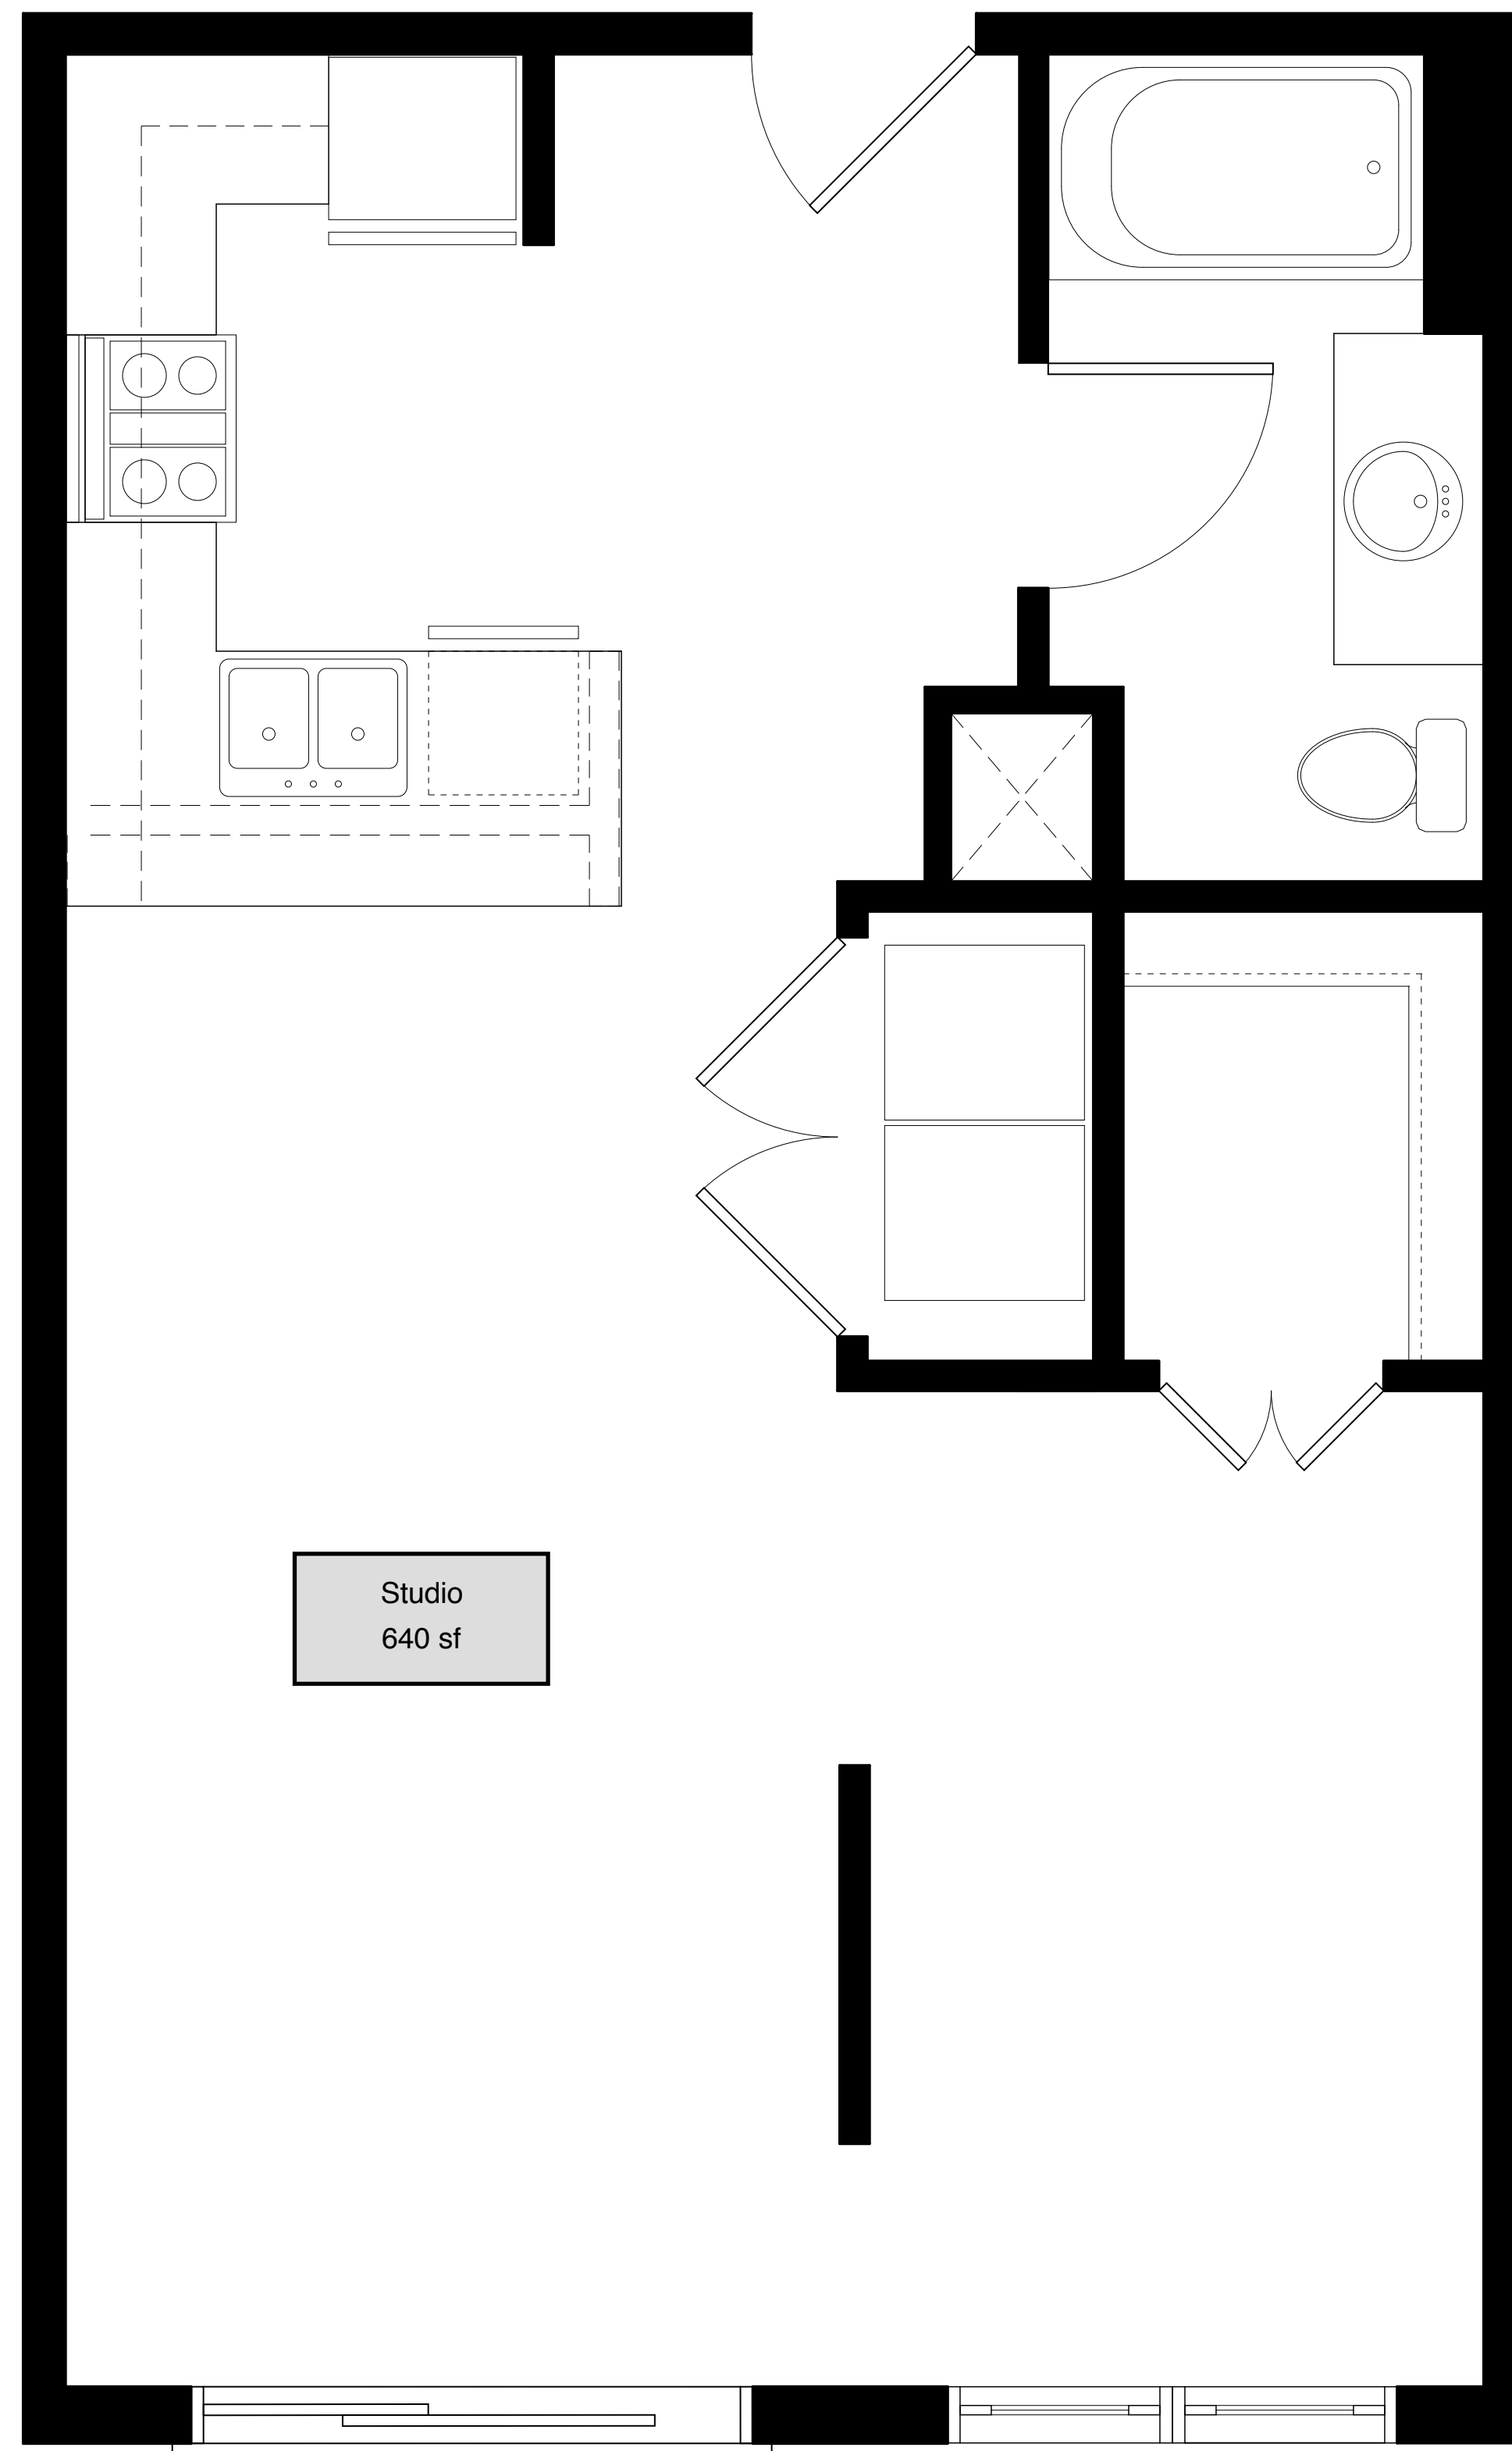

Studio
640 sf

1 STUDIO UNIT
A-101.1 SCALE: 1/4" = 1'-0"



SCHOEL ARCHITECTURE

255 Grant Street
Suite 301
Decatur, AL 35601
256.280.8594
scottschoel@gmail.com
www.SchoelArchitecture.net

A New Layout For:
307 SECOND
A PROJECT BY B CUBED, LLC.
2nd AVE
DECATUR, ALABAMA 35601



PROJECT INFO	
PROJECT NUMBER	
DATE	
SUBMISSION	DATE
	4-28-14

SHEET NUMBER
A-101.1